

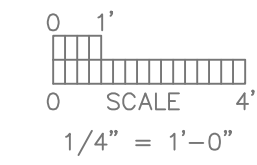




MODIFIED FACE ELEVATION

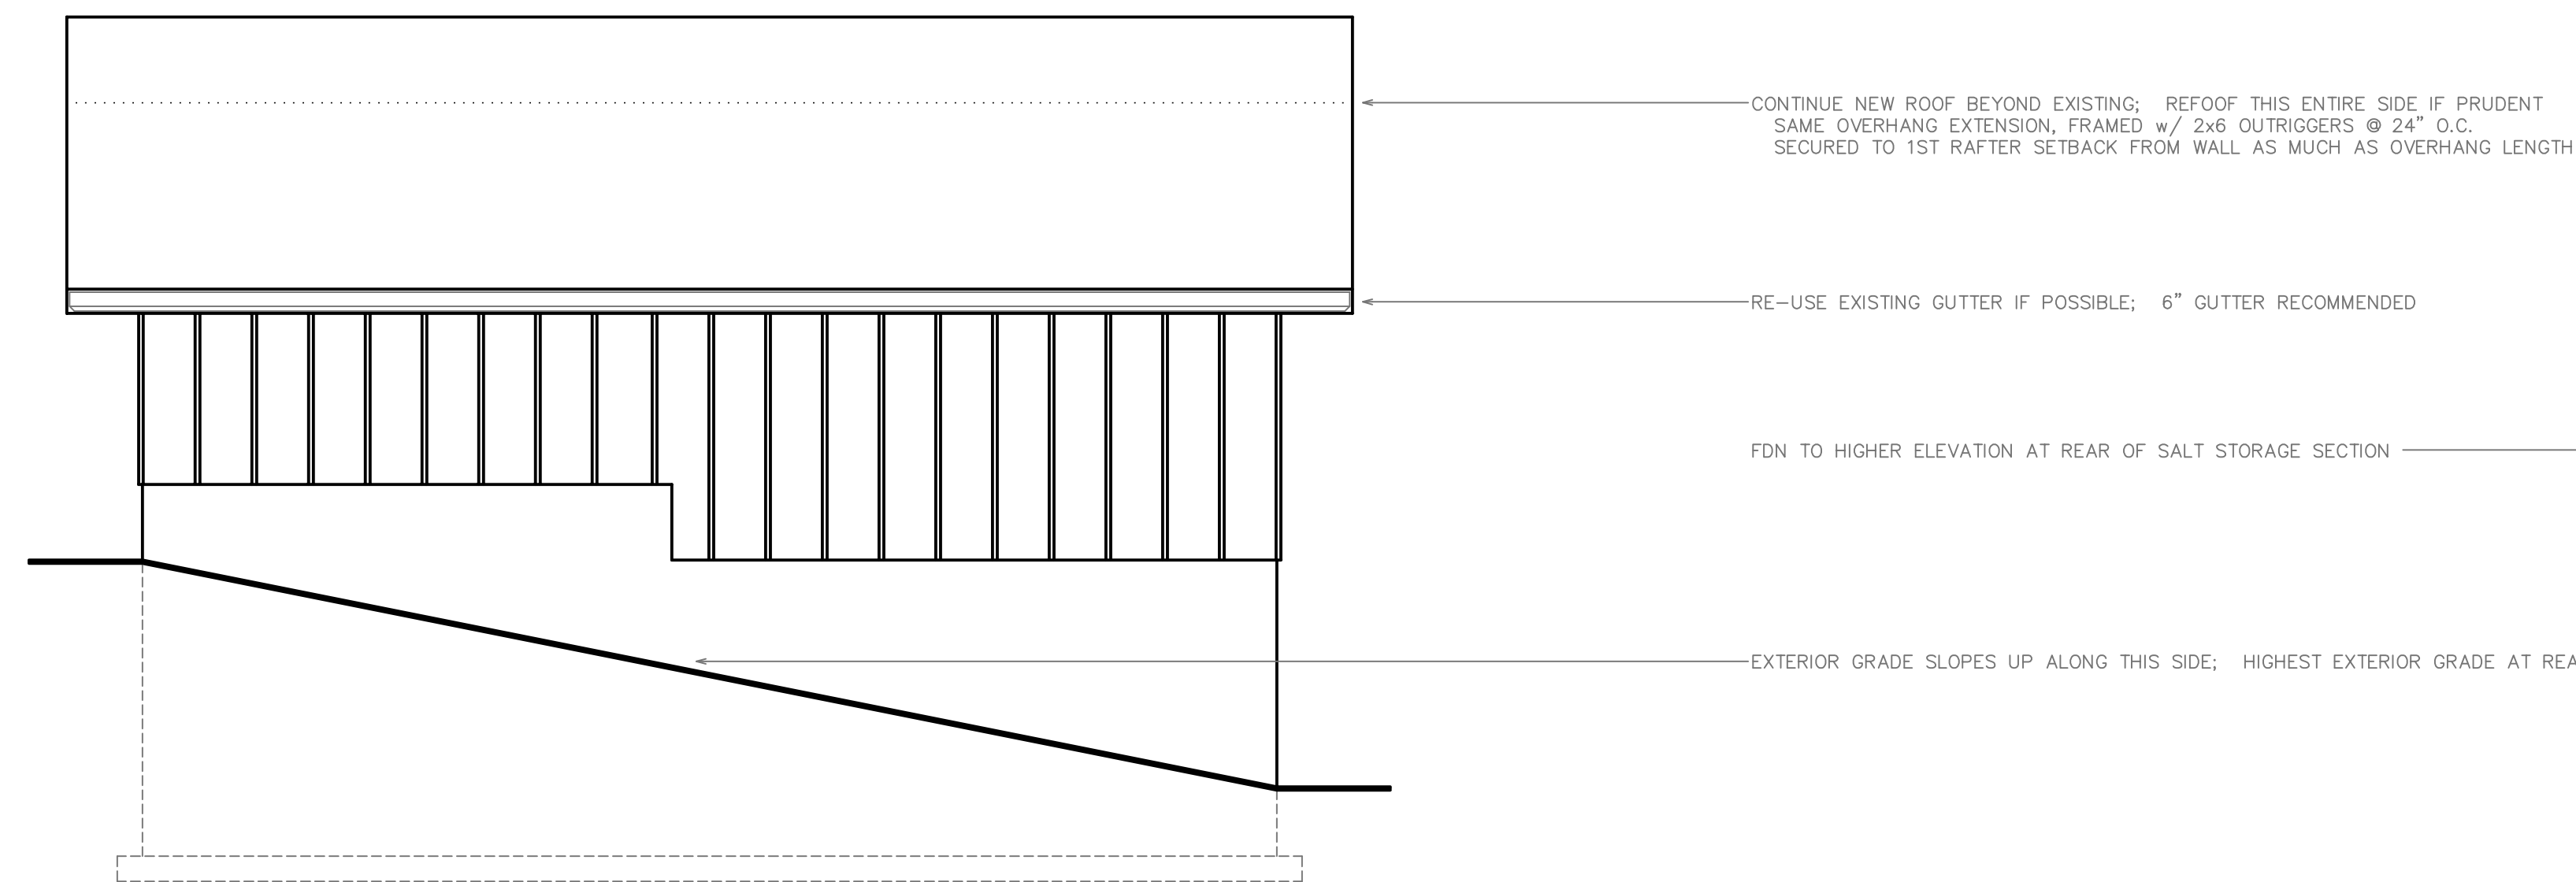

EXISTING FACE ELEVATION

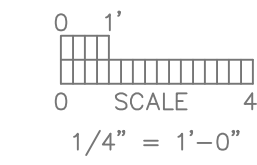

MODIFIED SIDE ELEVATION

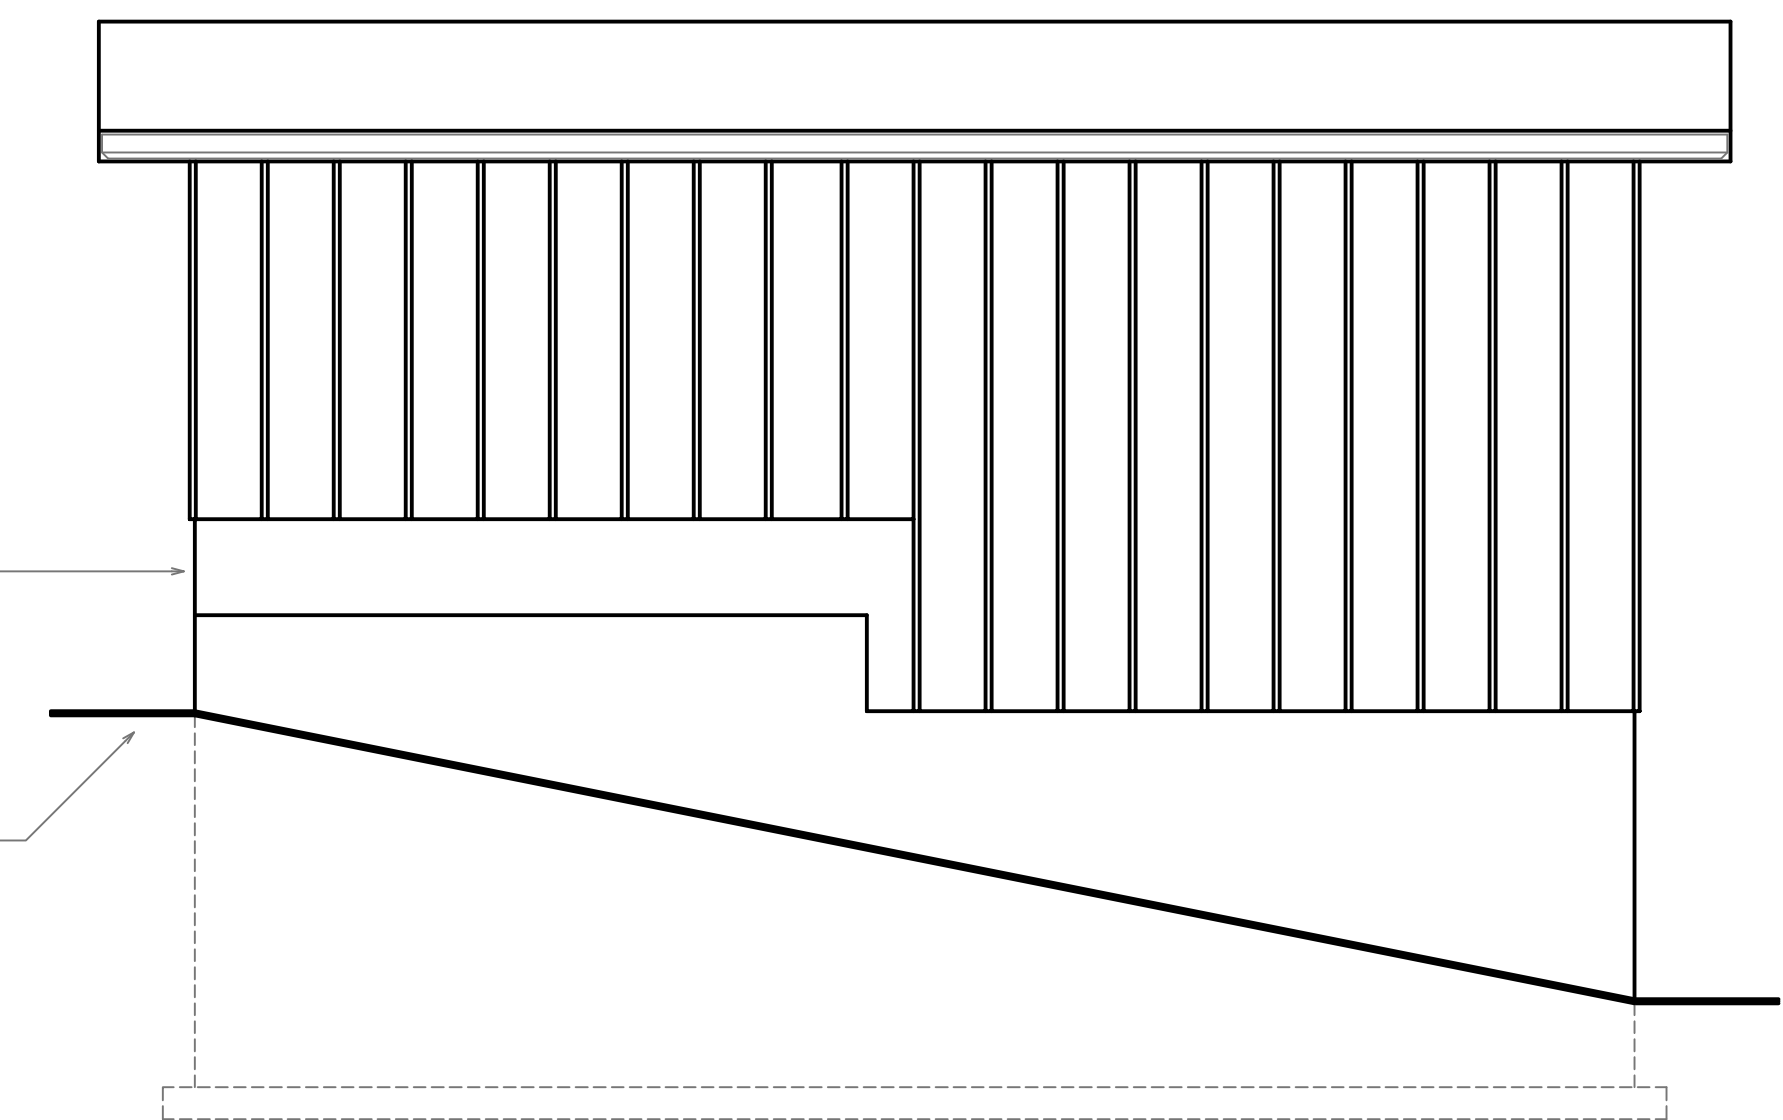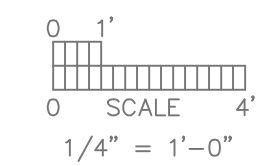

EXISTING SIDE ELEVATION

